


EAST ELEVATION.

SCALE 1/8" = 1'-0"

Walter C. Carter, Vienna, D.C.  
1916

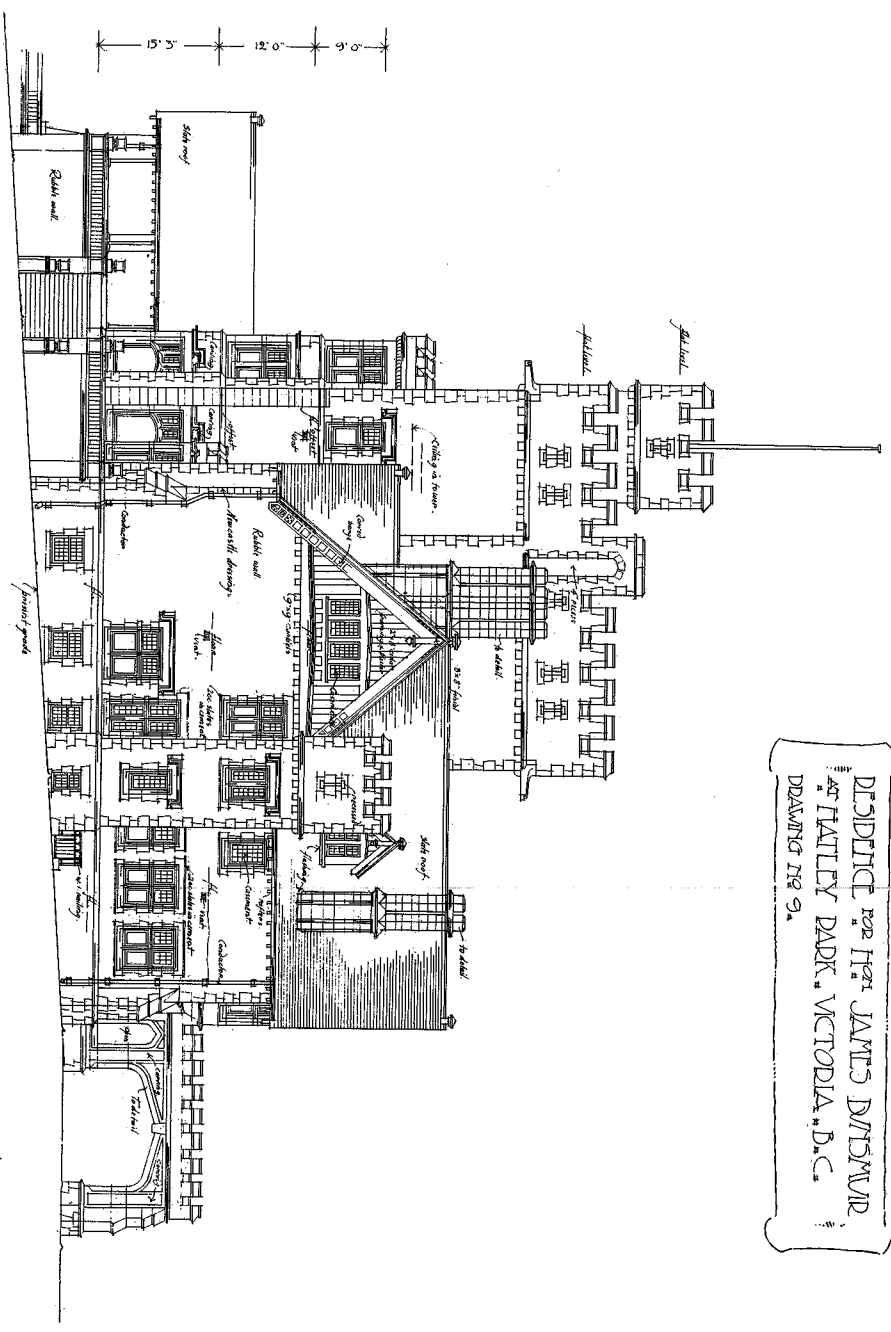

RESIDENCE FOR MRS. JAMES DWYER,  
AT HATLEY PARK, VICTORIA, B.C.  
DRAWING NO. 9.