



RESIDENCE FOR HON JAMES DUNSMUIR.
 AT HATLEY PARK, VICTORIA, B.C.
 DRAWING NO 6.

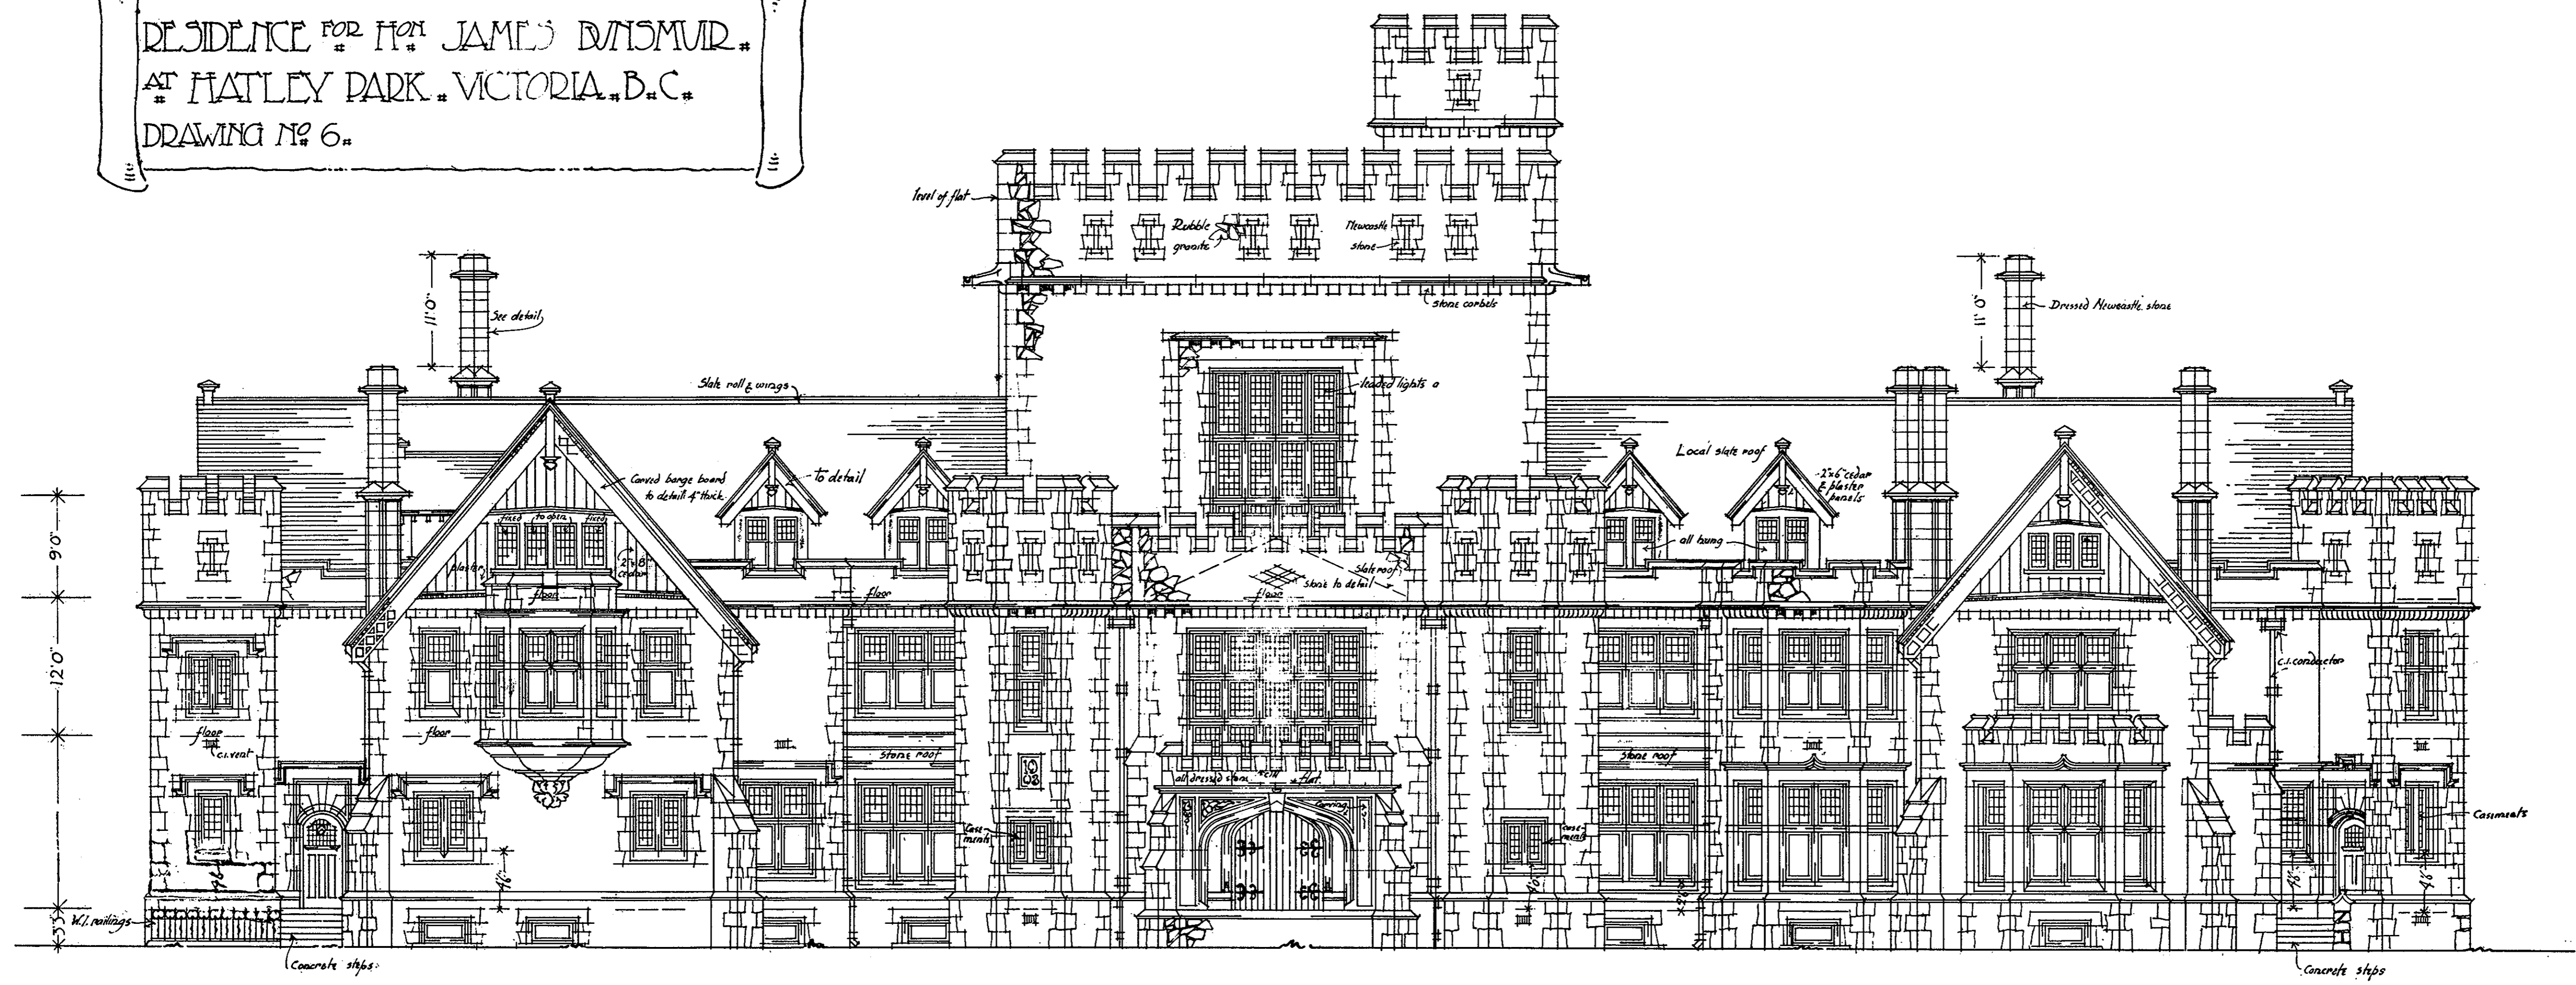

ENTRANCE FRONT.

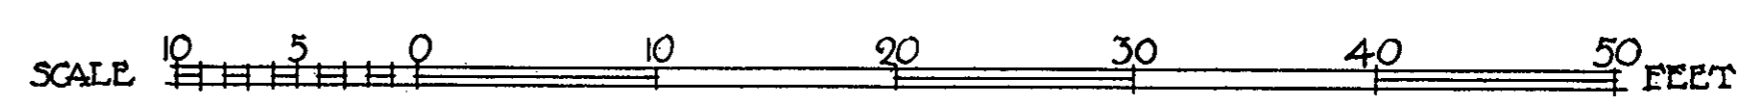

A. Mackay
 Architect
 Victoria B.C.