






THIRD FLOOR PLAN.

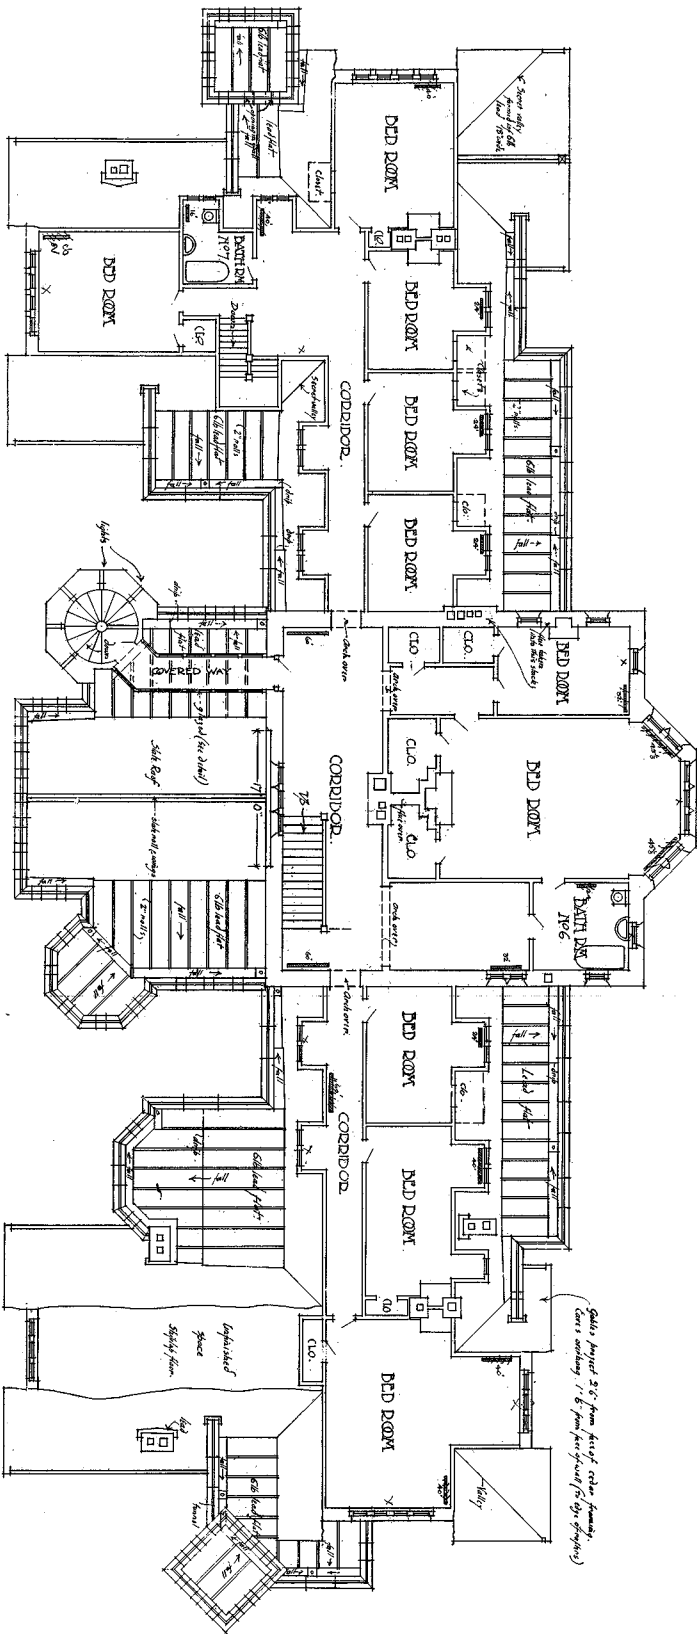

